

FRAMING ANGLE ANCHOR A35 OR
SIMPSON STRONG TIE STRAP HRS12 •

STUB COLUMN, BOTTOM CORD
TO TOP CORD •


SINGLE PLY END TRUSS •

ANGLE BRACING EVERY 8'
THROUGH OPENING AT
EVERY STUB •

X-BRACING FOR ADDITIONAL
WIND RATING •


2x4 BOTTOM CORD TIE
IF STEEL CEILING IS USED,
THESE CAN BE OMITTED •

4 PLY 2X6 OR 3 PLY 2X8
FULL LENGTH COLUMN •

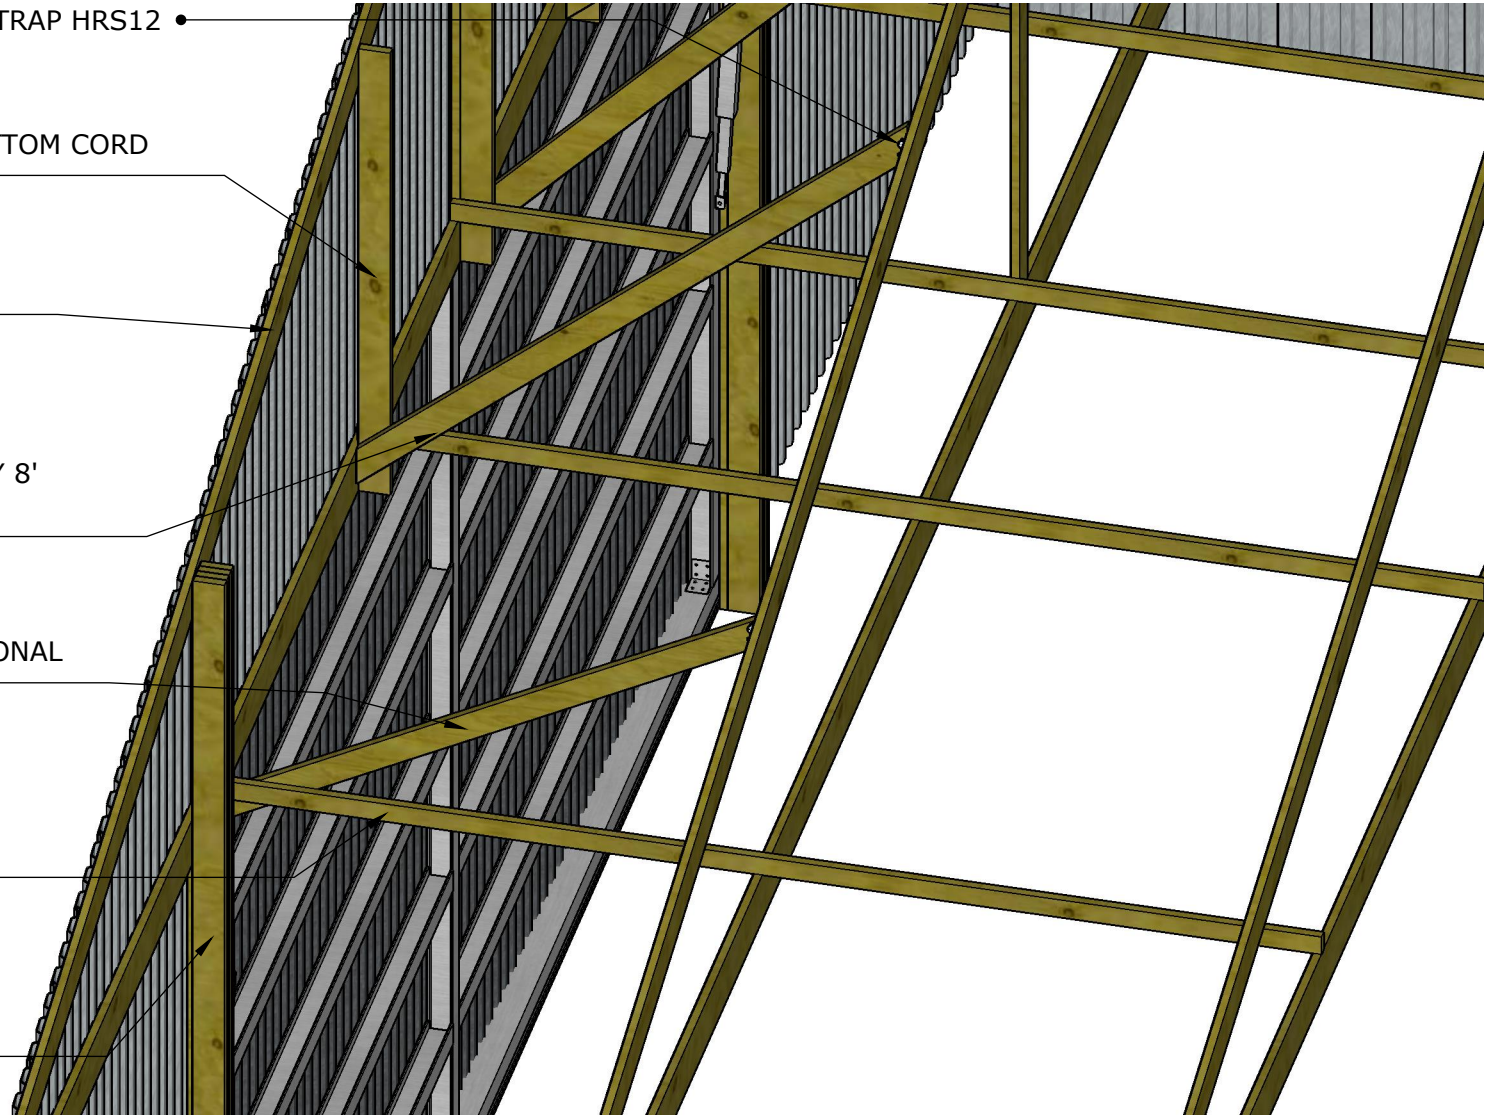


DOOR BUILDING SPEC FOR 25x16 - 48X20 DOOR



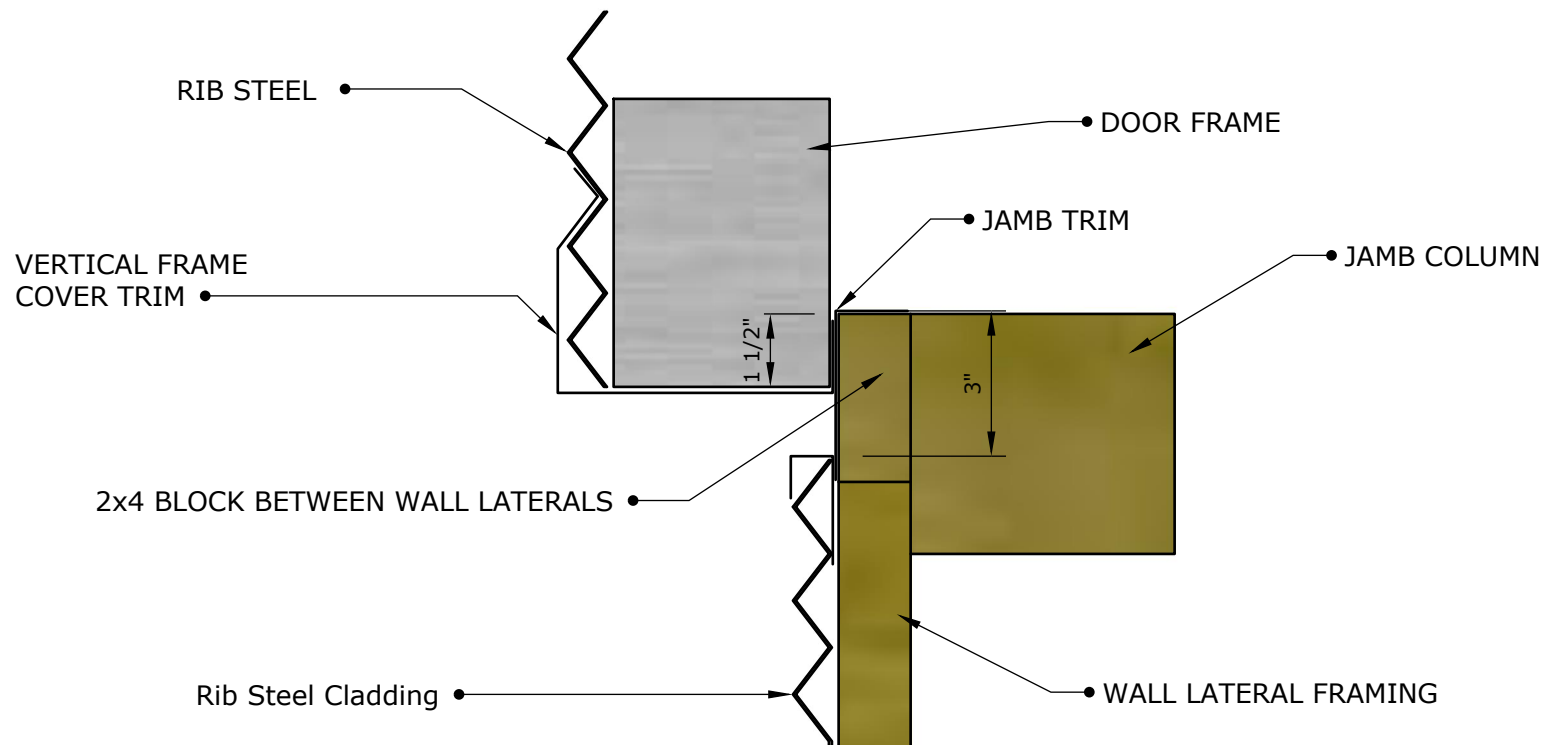


DOOR & JAMB TOP VIEW



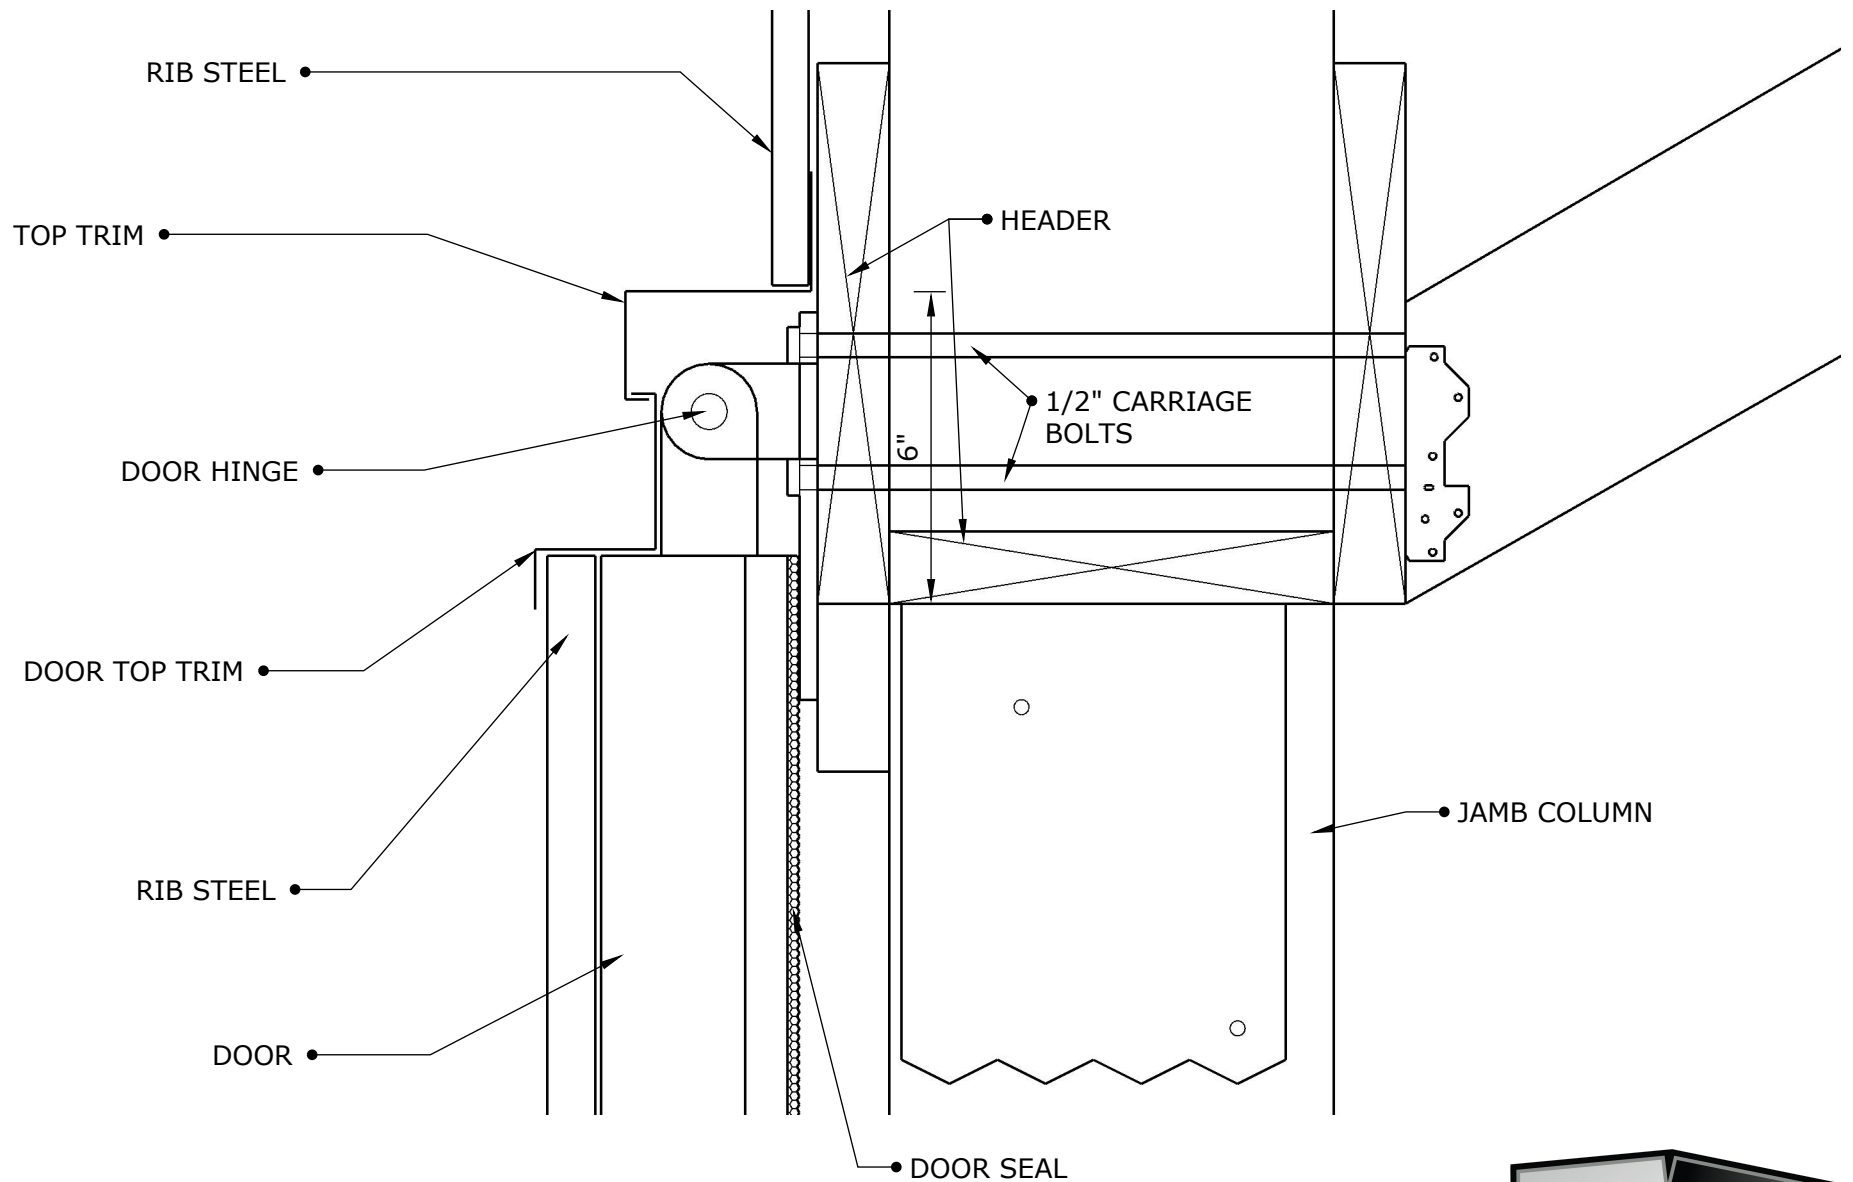

HINGE HEADER AND TRIM DETAIL



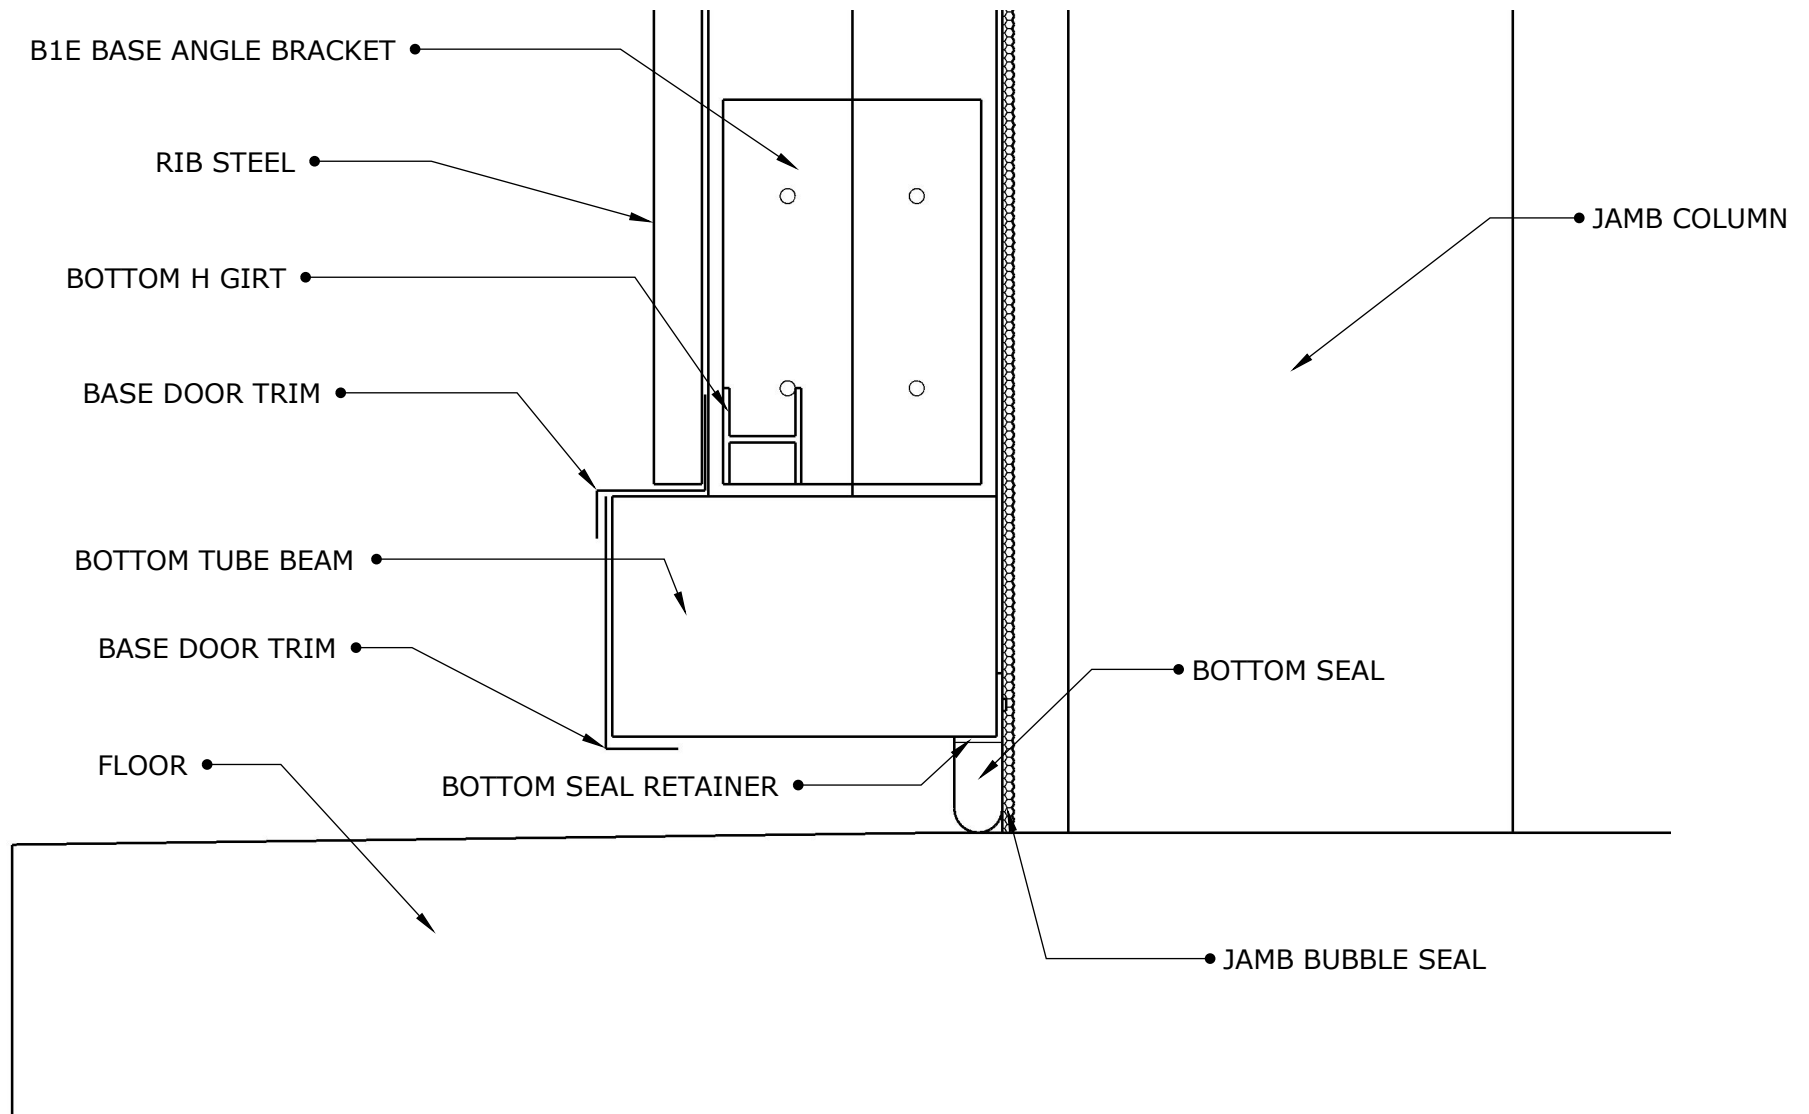

DOOR BOTTOM AND TRIM DETAIL

