



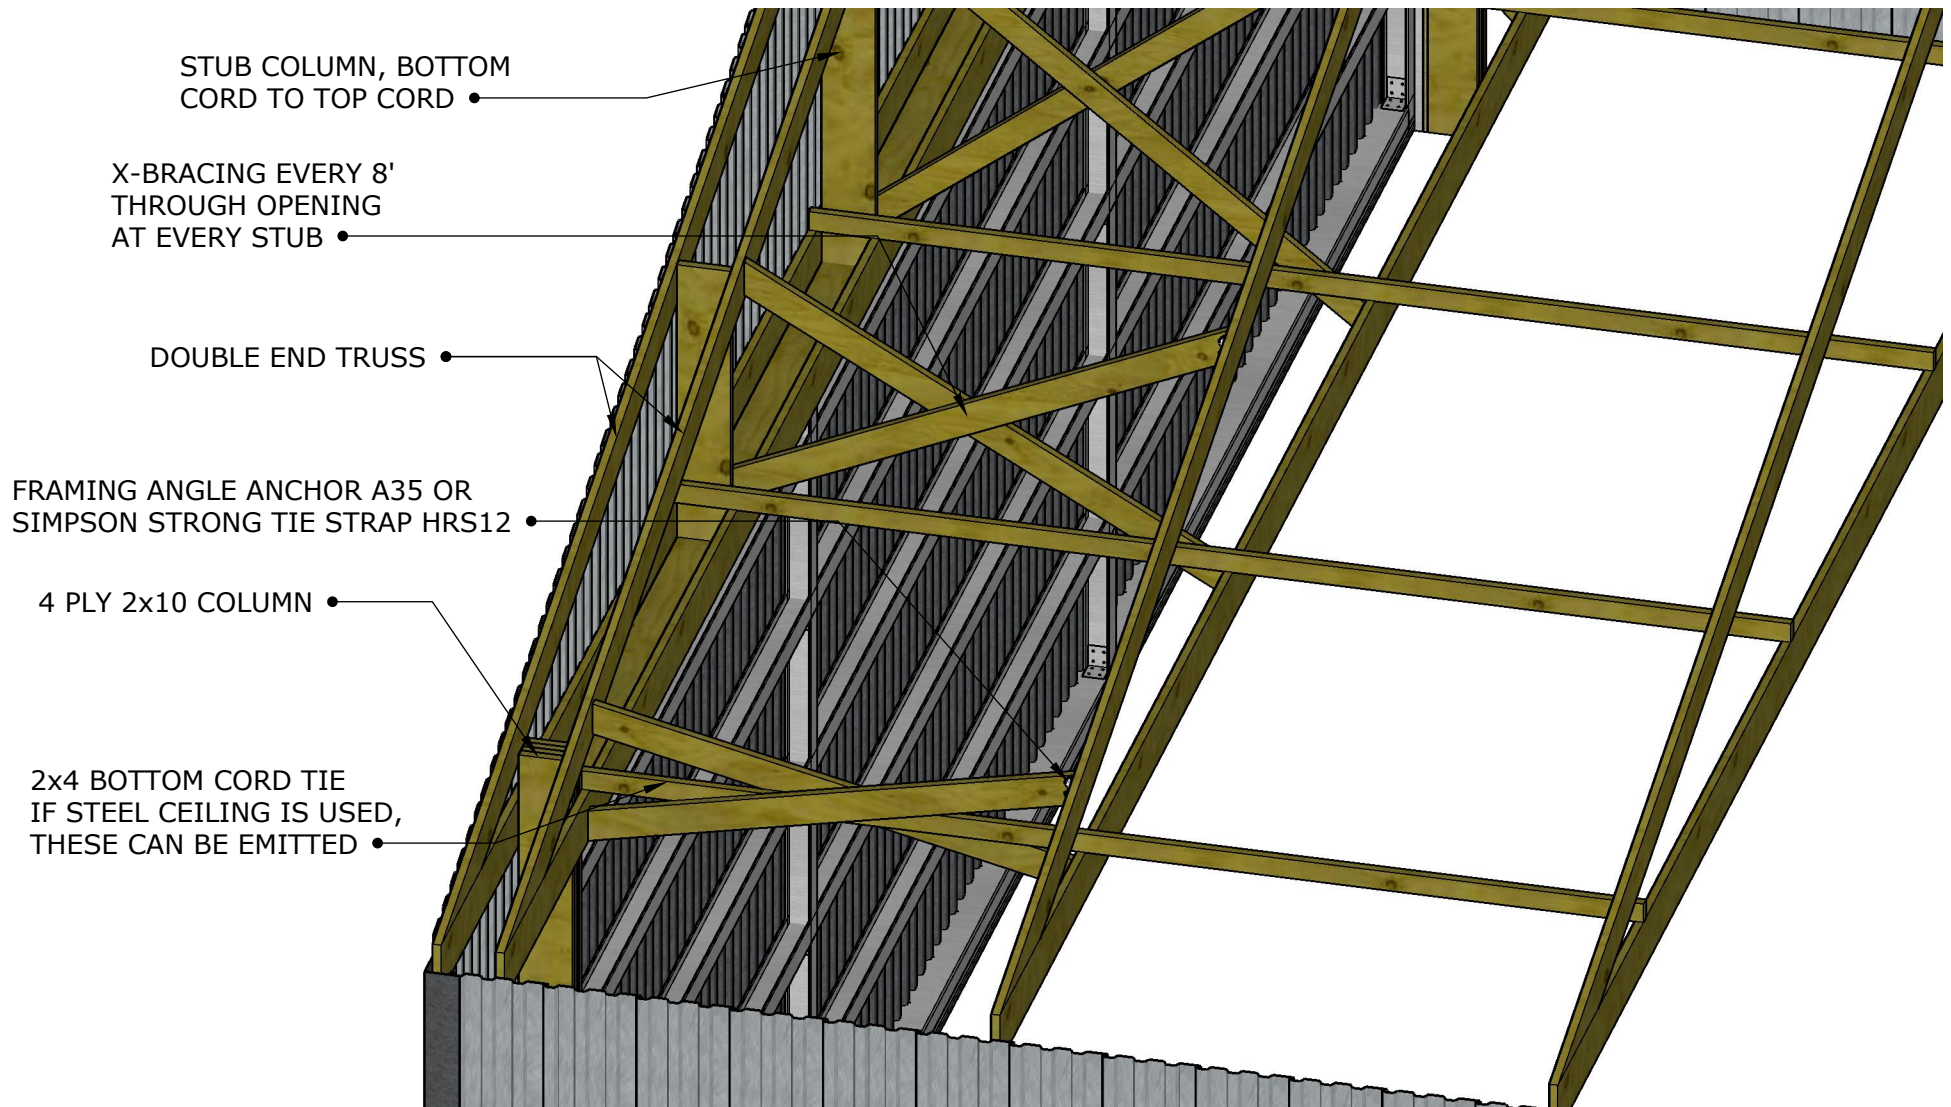


DOOR BUILDING SPEC FOR 48x20 - 65X20 DOOR



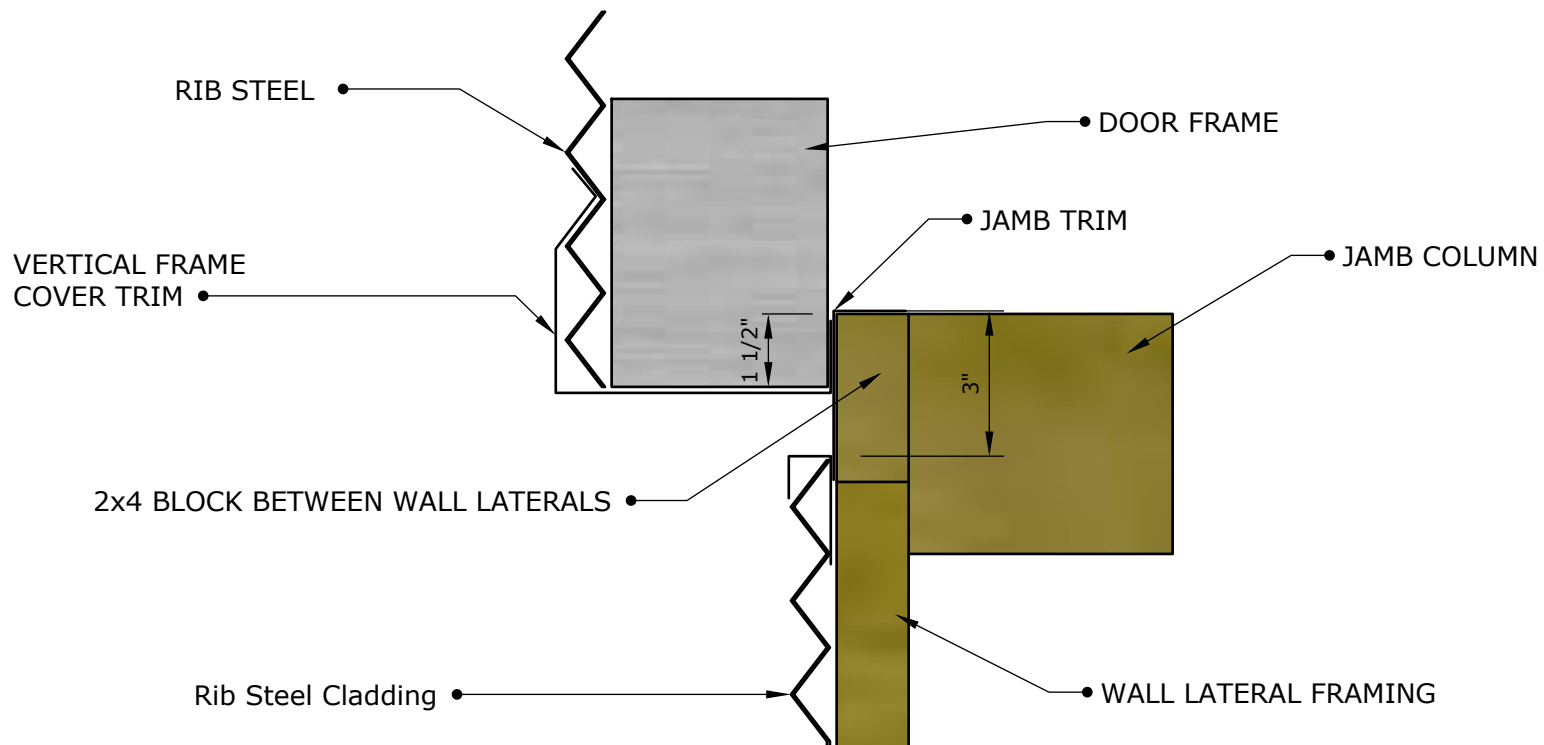


DOOR & JAMB TOP VIEW



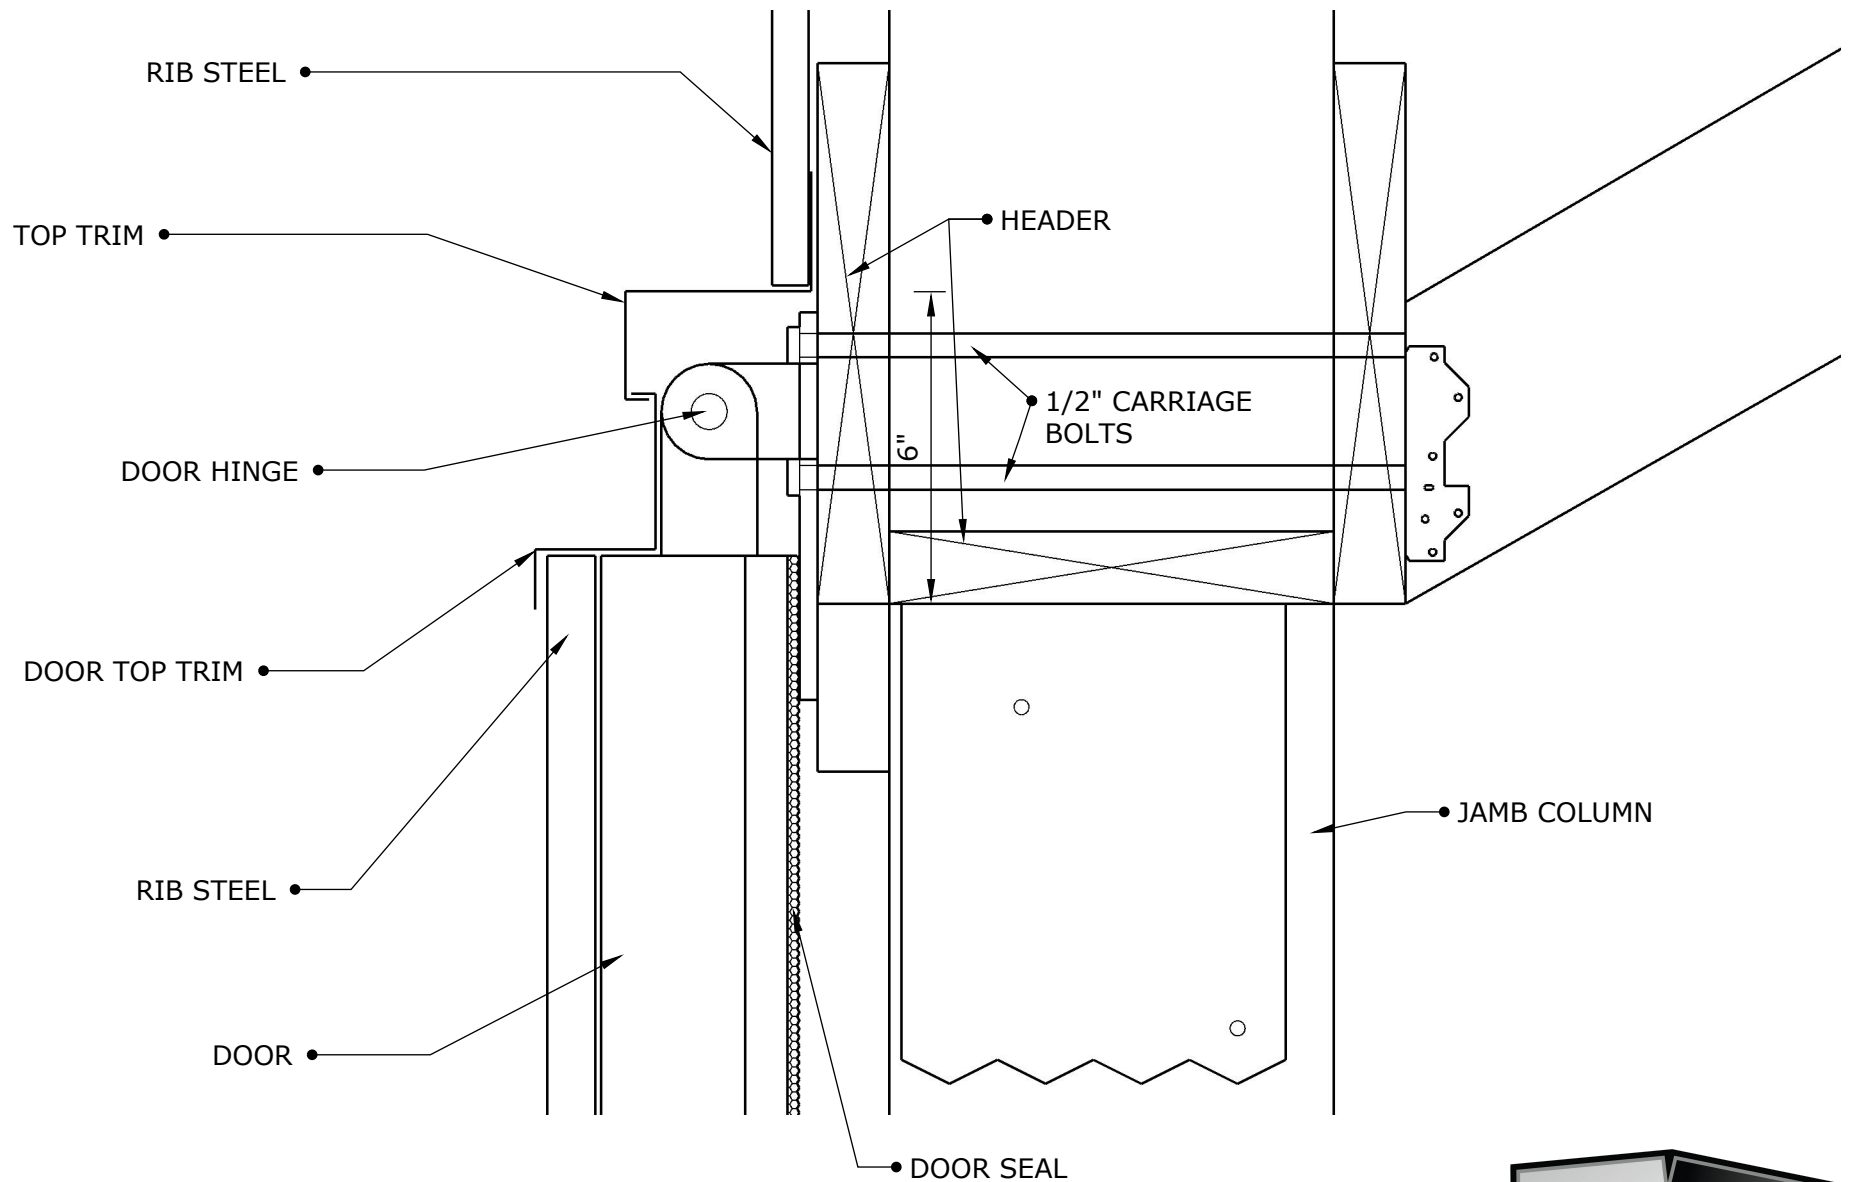

HINGE HEADER AND TRIM DETAIL



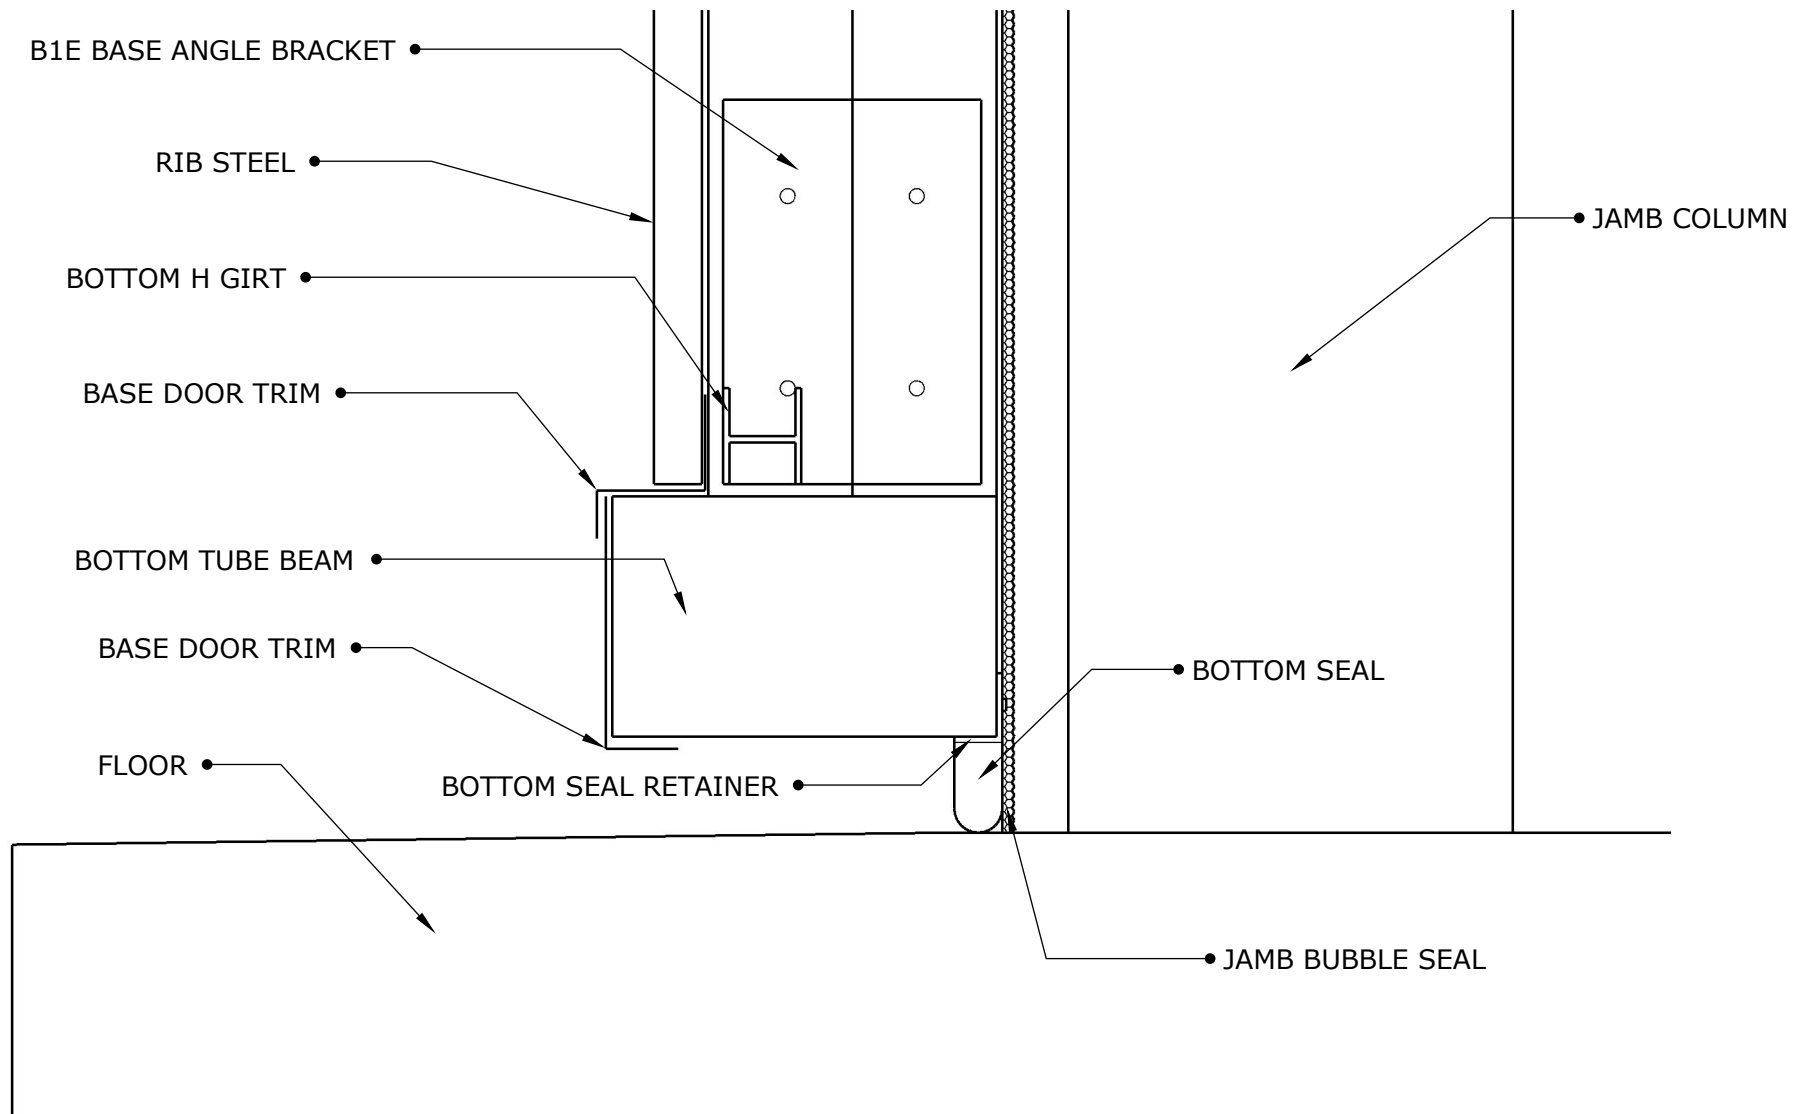

DOOR BOTTOM AND TRIM DETAIL

