



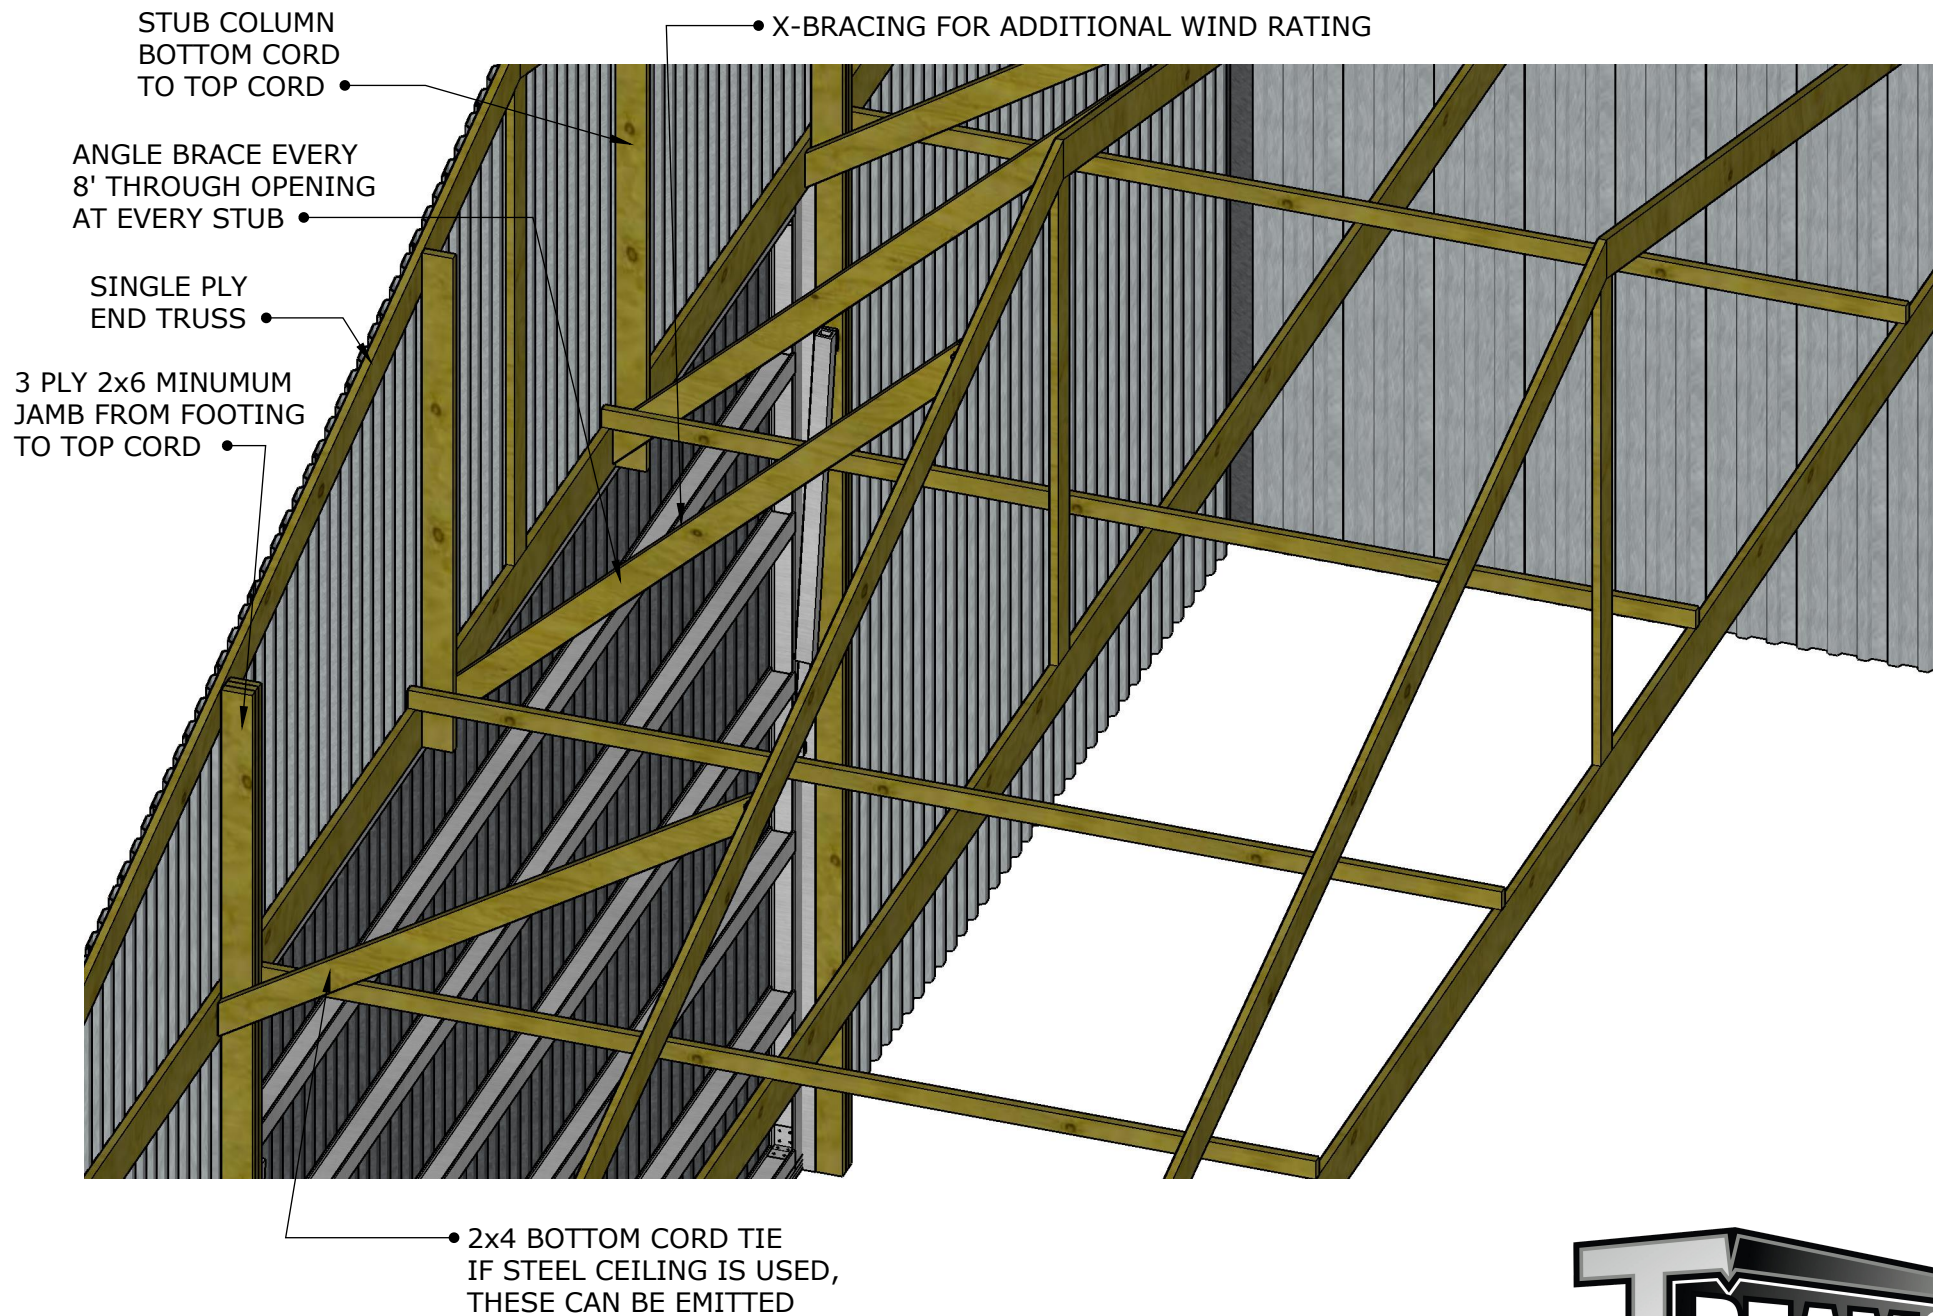


DOOR BUILDING SPEC FOR 8x8 - 24X16 DOOR



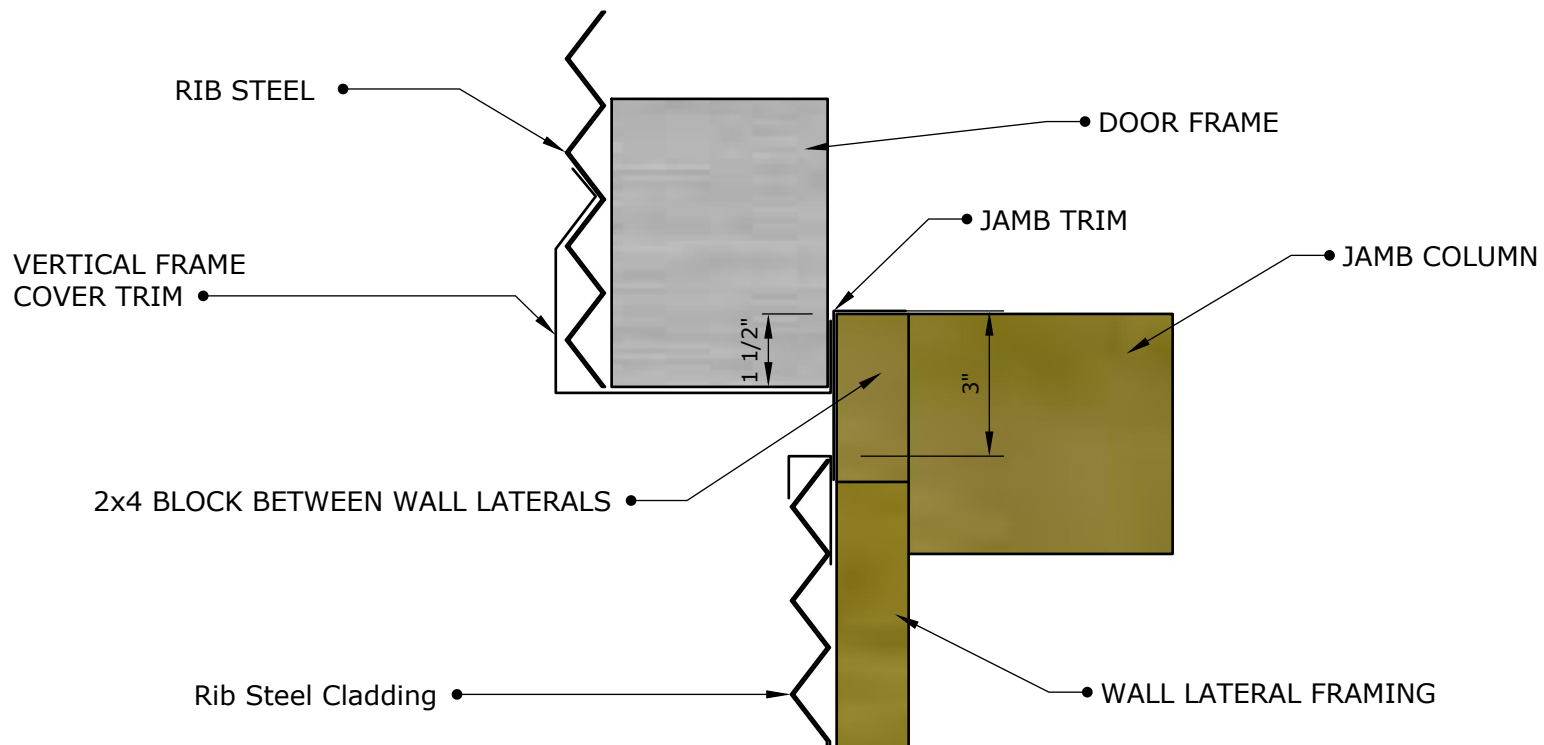


DOOR & JAMB TOP VIEW



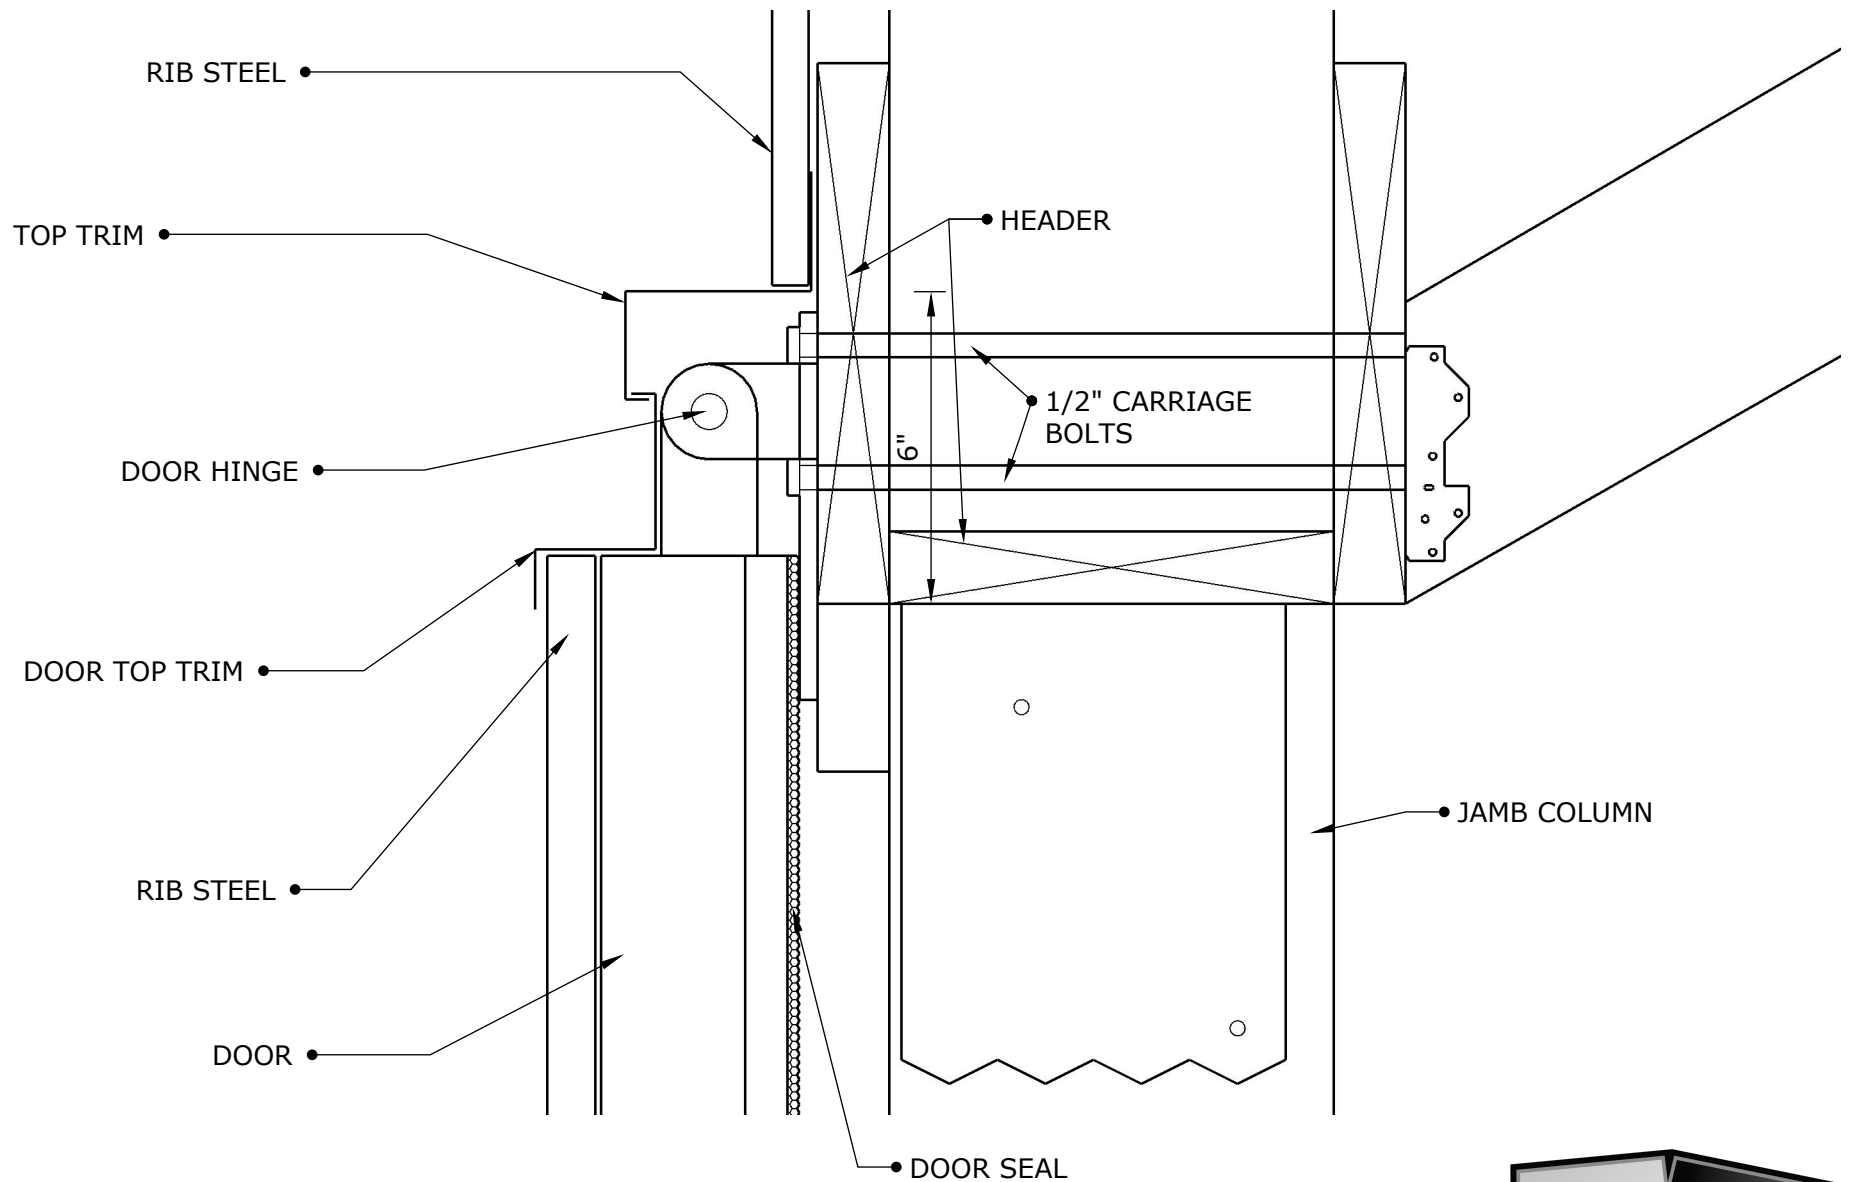

HINGE HEADER AND TRIM DETAIL



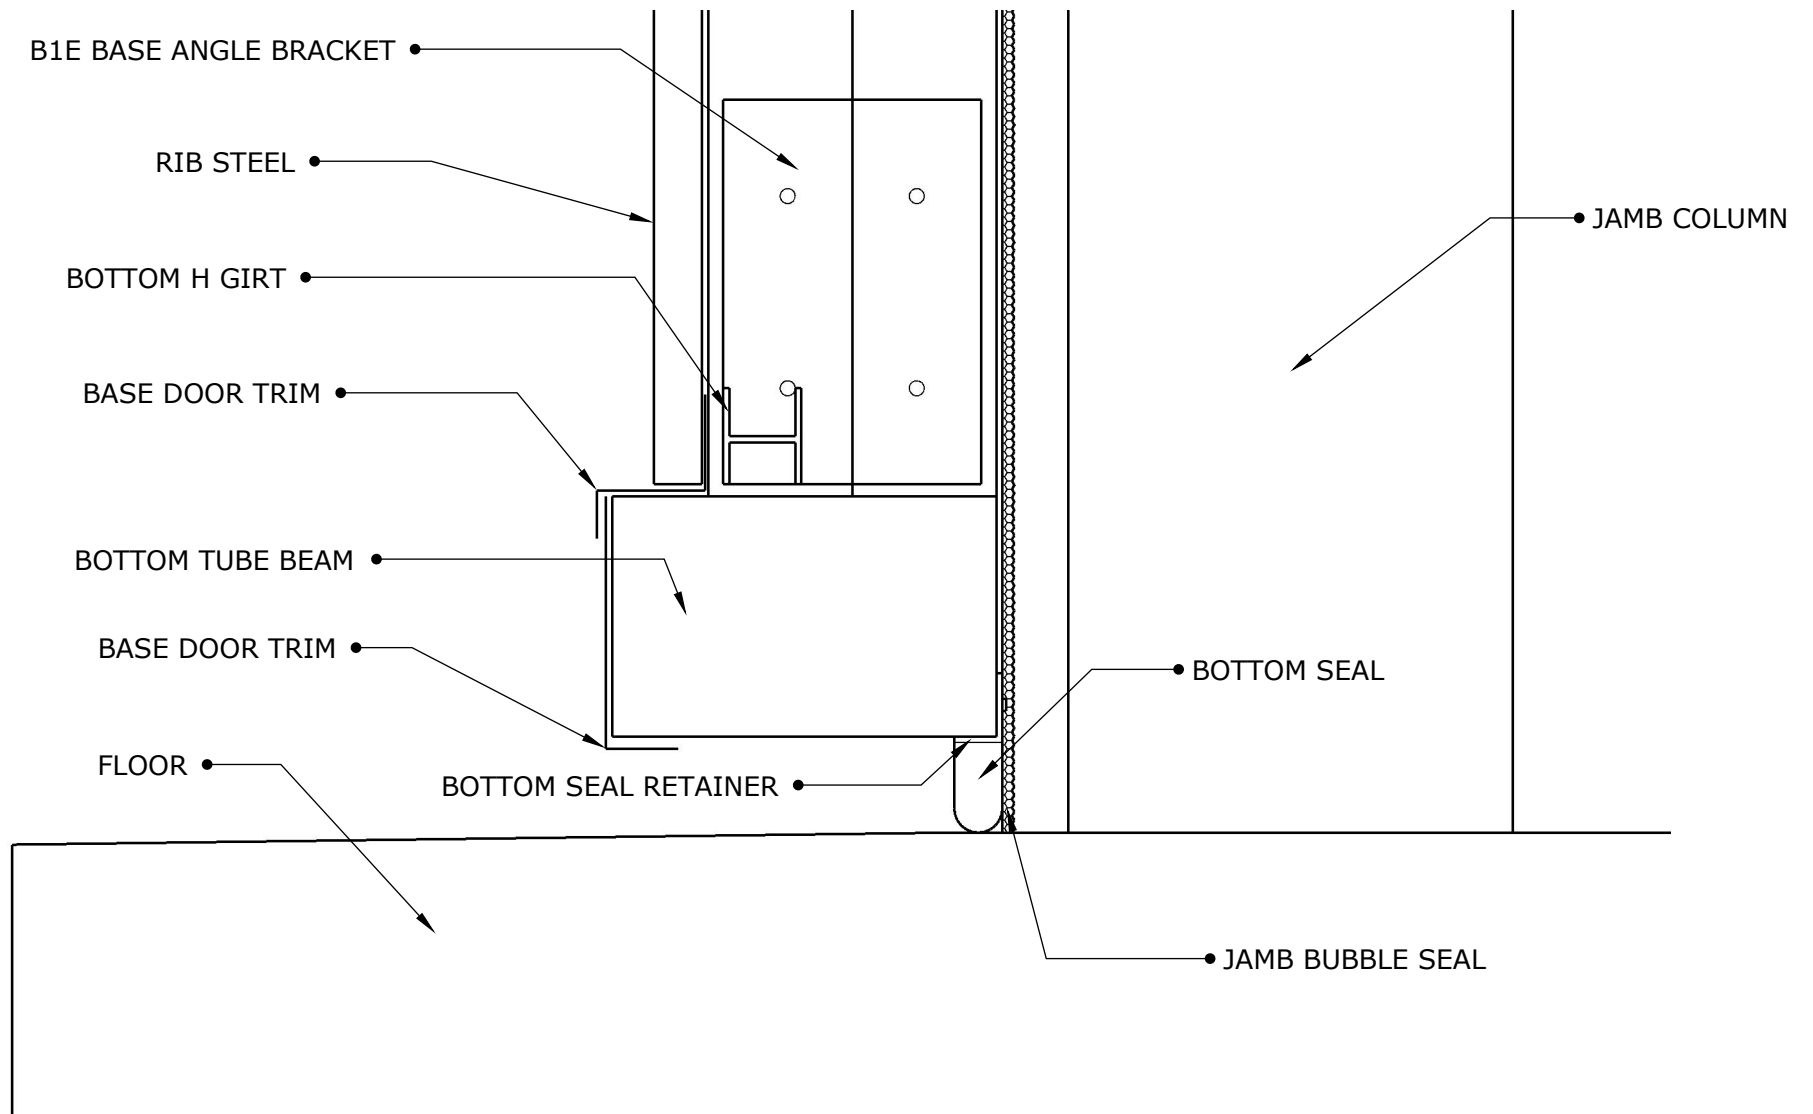

DOOR BOTTOM AND TRIM DETAIL

